
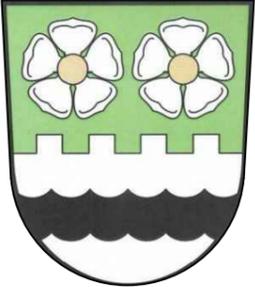


DÉLKY VODOVODNÍCH ŘADŮ

"A"	2416 m
"A1"	633 m
"A2"	198 m
"A3"	95 m
"A4"	120 m
"A5"	142 m
"B"	570 m
"B1"	220 m
"B1.1"	80 m
"B1.2"	38 m
"B2"	140 m

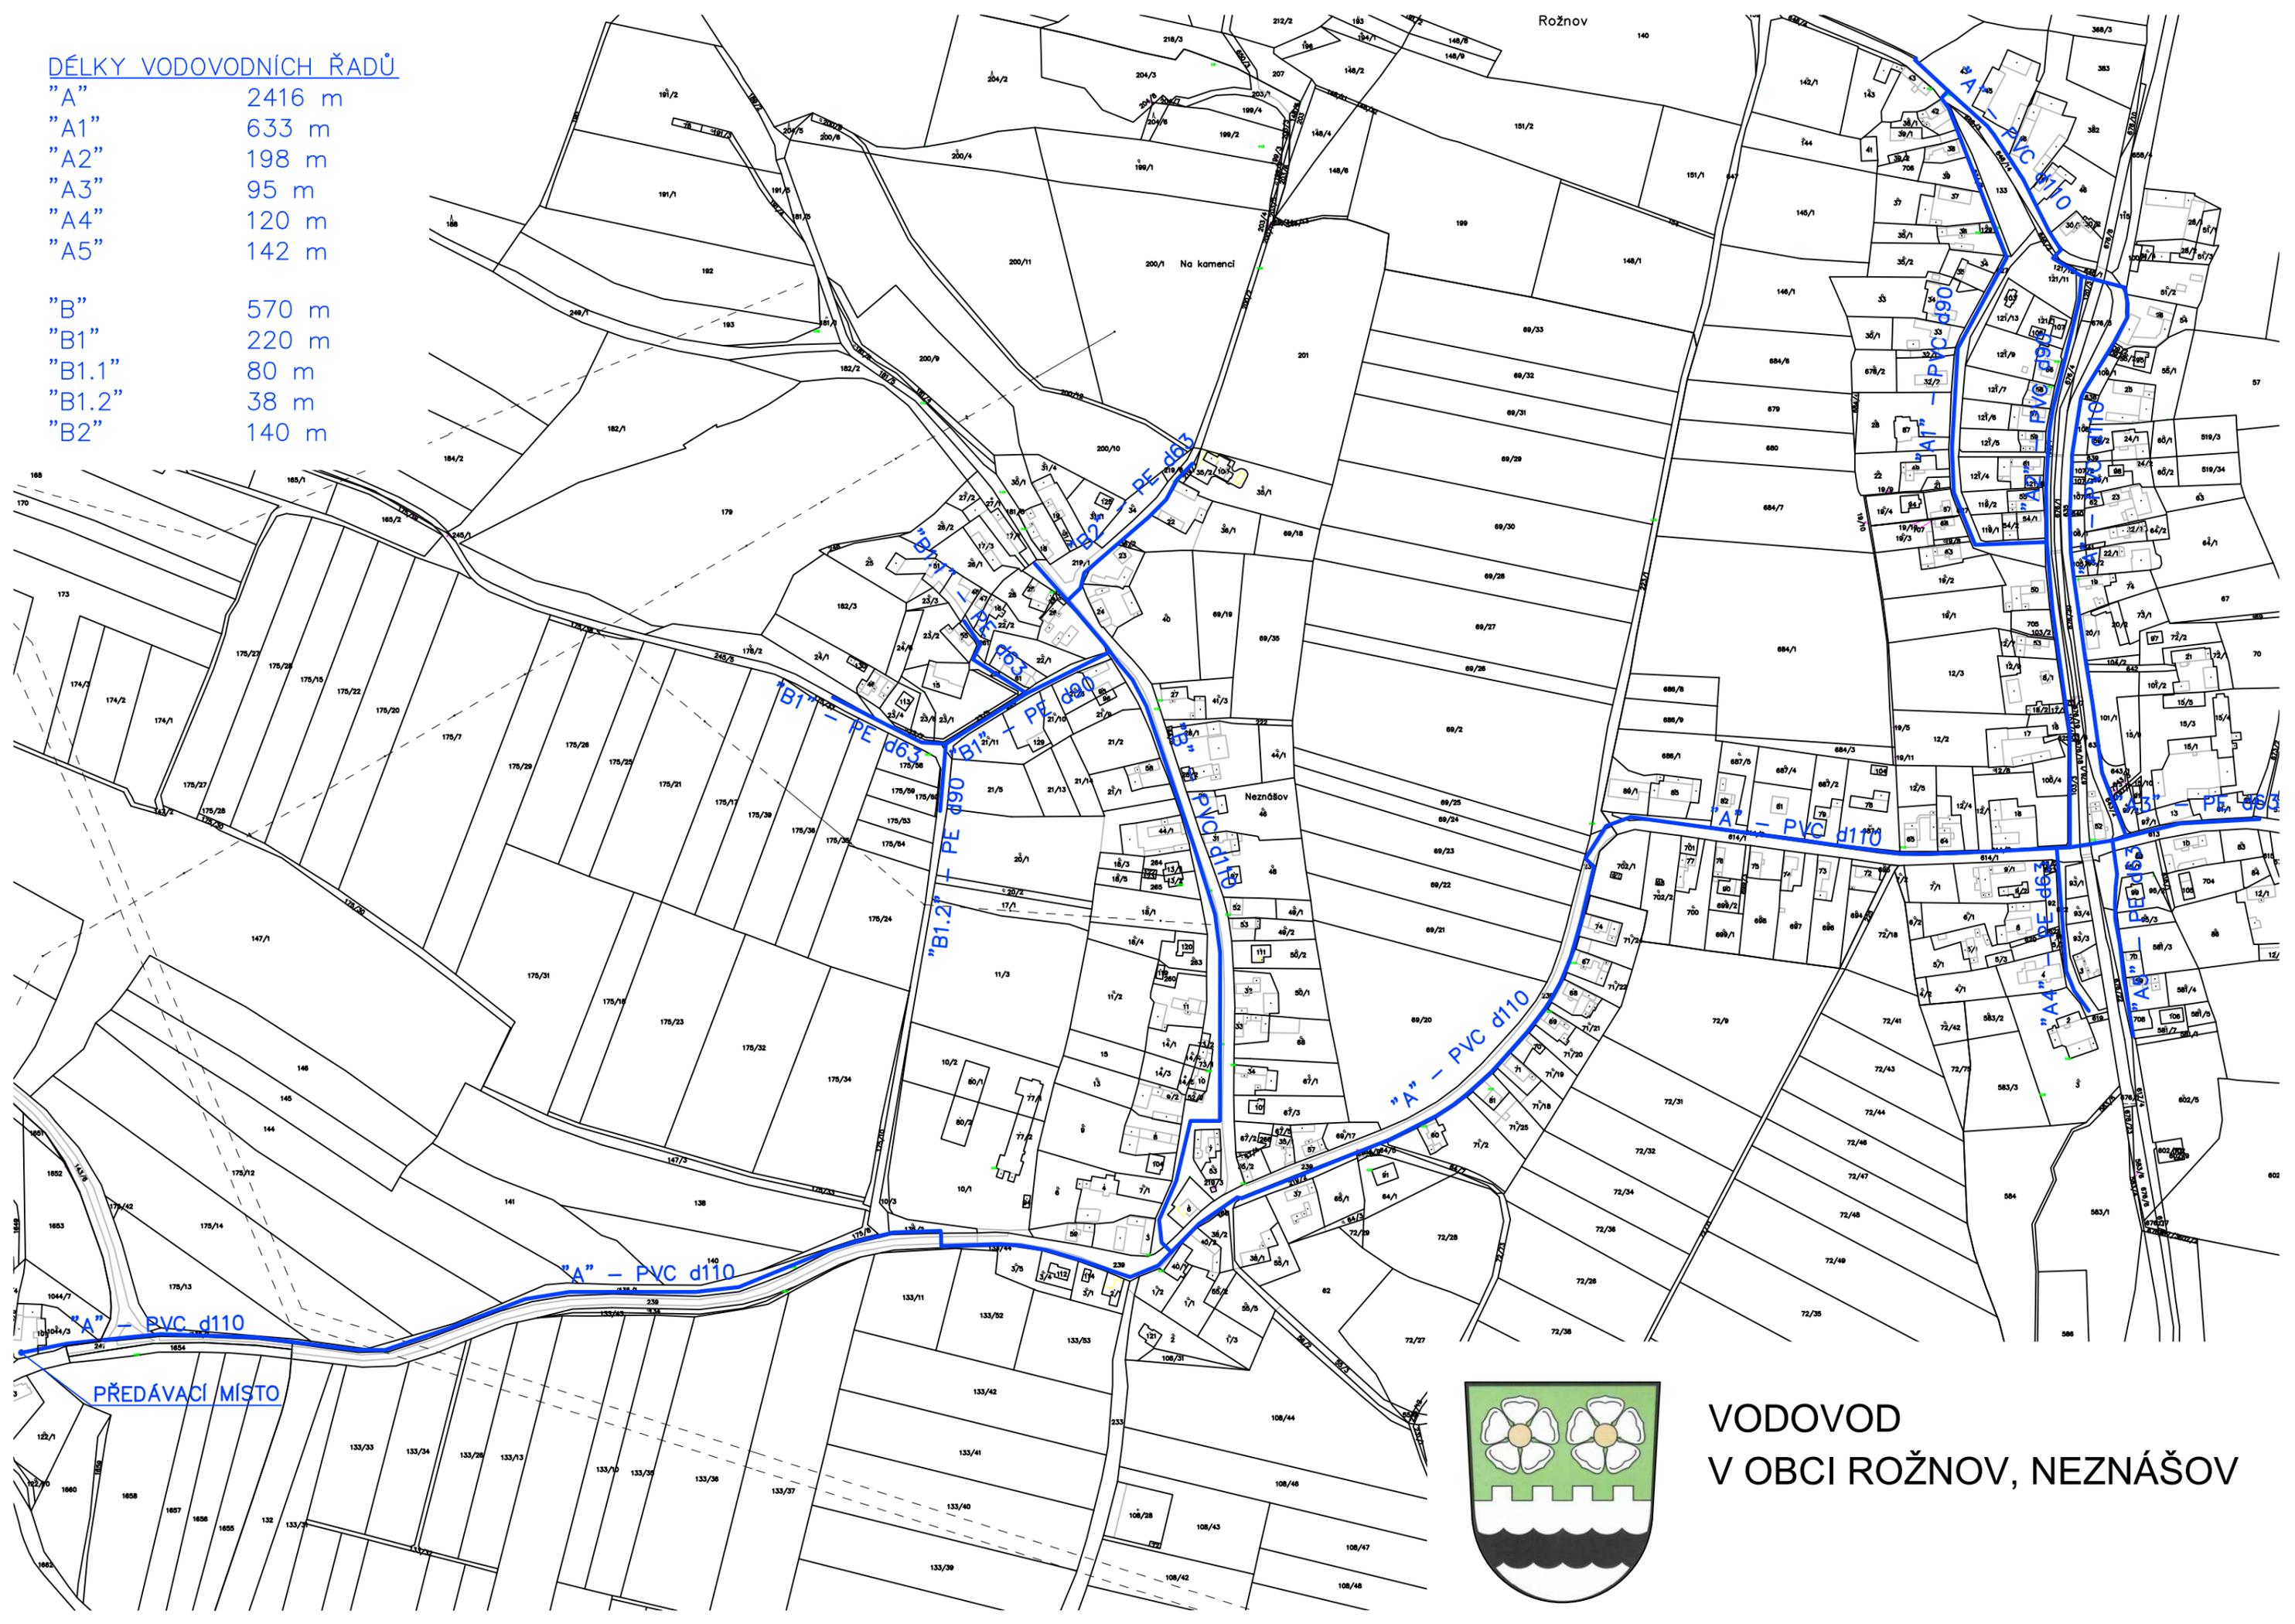

VODOVOD
V OBCI ROŽNOV, NEZNÁŠOV